

4/8/25 15:58 CLEWENKAMP C:\USERS\CLEWENKAMP\DOCUMENTS\PROJECTS\11 MILE ENTRANCE STATION\FY25 DESIGN\DWGS\11_MILE_ENTRANCE_COVER_QE.DWG;



UNITED STATES DEPARTMENT OF AGRICULTURE
FOREST SERVICE


ROCKY MOUNTAIN REGION

PIKE-SAN ISABEL NATIONAL FORESTS &
CIMARRON AND COMANCHE NATIONAL GRASSLANDS


SOUTH PARK RANGER DISTRICT

PARK COUNTY,
COLORADO

ELEVEN MILE CANYON ENTRANCE
AND FEE BOOTH

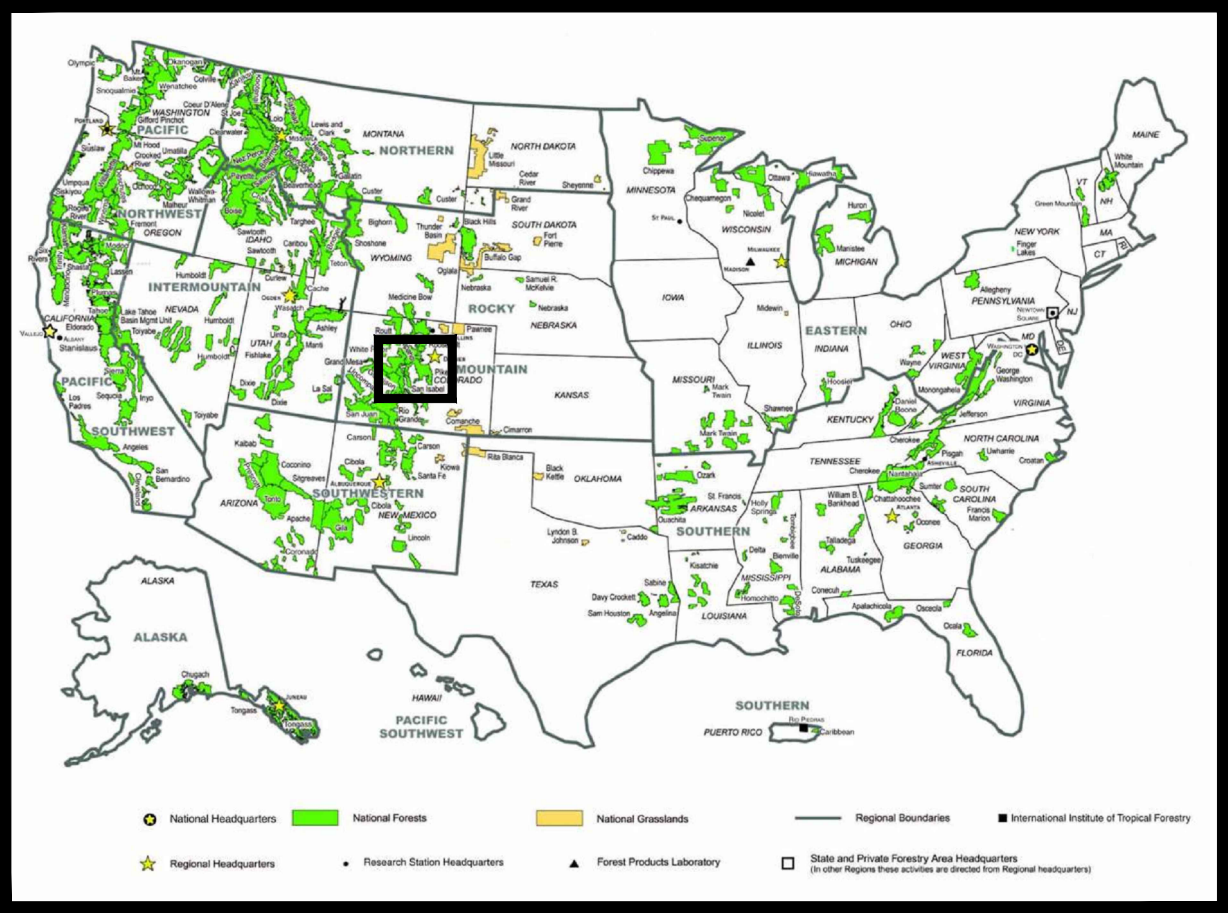

PROJECT LOCATION

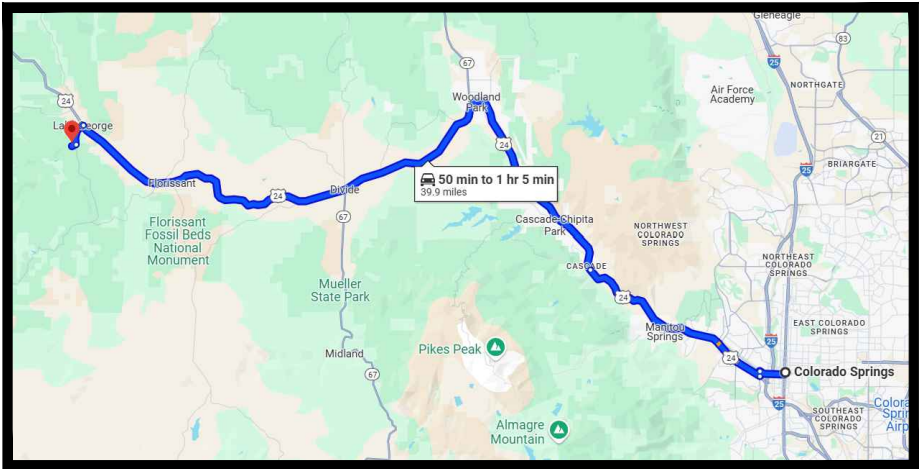

VICINITY MAP

TRAVEL DIRECTIONS:

FROM COLORADO SPRINGS, TAKE HIGHWAY 24 WEST UNTIL YOU REACH LAKE GEORGE, APPROX 37 MILES. THEN TURN LEFT ON COUNTY ROAD 96 FOLLOW FOR 1 MILE UNTIL THE ROAD INTERSECTS COUNTY ROAD 61. STAY RIGHT ON NFSR 96. THE PROJECT AREA IS DIRECTLY AFTER THIS INTERSECTION ALONG NFSR 96.

INDEX OF SHEETS		
SHEET	SHEET TITLE	DATE
G-01	COVER SHEET	3/4/2025
G-02	PROJECT DESCRIPTION, SCHEDULE OF ITEMS & VICINITY MAP	3/3/2025
S-01	EXISTING SITE MAP AND SURVEY CONTROL	3/3/2025
S-2	PROJECT SITE PLAN	1/31/2025
R-1	ROADWAY PLAN AND PROFILE	3/4/2025
R-2	ROADWAY VERTICAL PROFILE	4/8/2025
R-3	PAVEMENT MARKING PLAN	3/4/2025
R-4	ROADWAY CROSS SECTION	3/4/2025
D-01	BOLLARD POST DETAIL	1/22/2022
D-02	FEE BOOTH ELVATIONS	3/4/2025
CS-01	CONSTRUCTION STAKEOUT PLAN	3/5/2025
CS-02	CONSTRUCTION STAKEOUT POINTS	3/5/2025

REVIEWED AND RECOMMENDED BY:

REVIEWER POSITION TITLE
PLANS, SPECIFICATIONS, AND COST ESIMATES MEET
TECHNICAL REQUIREMENTS

Date

APPROVED:

FOREST STAFF OFFICER FOR ENGINEERING ACTIVITES
COMPLIES WITH TECHNICAL ROAD REQUIREMENTS AND
ENGINEERING STANDARDS

Date


DISTRICT RANGER
CONSISTENT WITH APPLICABLE REGULATORY AND
LAND MANAGEMENT PLAN REQUIREMENTS

Date

4/10/25 09:35 CLEVENKAMP C:\USERS\CLEVENKAMP\DOCUMENTS\PROJECTS\11 MILE ENTRANCE STATION\FY25 DESIGN\DWGS\11_MILE_ENTRANCE_PAVINGCSP.DWG;

ESTIMATE OF QUANTITIES - BASE ITEMS				
ITEM NO.	ITEM DESCRIPTION	PAY UNIT	QUANTITIES	NOTES
15101	MOBILIZATION	LS	ALL	INCLUDES BONDING
15201	CONSTRUCTION SURVEY AND STAKING, METHOD 1, TOLERANCE A	LS	ALL	
15701	EROSION AND POLLUTION CONTROL	LS	ALL	INCLUDES PREPARATION OF EROSION AND POLLUTION CONTROL PLAN, AND IMPLEMENTATION OF TEMPORARY EROSION CONTROL MEASURES AND ITS MAINTENANCE THROUGH THE ENTIRE LENGTH OF THE PROJECT.
20301	REMOVE ASPHALT, DISPOSE ASPHALT AT COMMERCIAL LANDFILL	SY	196	REMOVE ASPHALT WHERE SHOWN ON THE DRAWINGS. ASPHALT SHALL BE DISPOSED OFF FOREST SERVICE LANDS, AND DISPOSED AT A COMMERCIAL LANDFILL.
20401A	ROADWAY EXCAVATION AND EMBANKMENT CONSTRUCTION, PLACEMENT METHOD 1	CY	100	SURFACE PREP AND RESHAPING OF EXISTING CDOT CLASS 6 AGGREGATE
30101D	AGGREGATE BASE, CDOT CLASS 6, COMPACTION METHOD D	TONS	90	ADDED IN ADDITION TO THE EXISTING AGGREGATE THAT IS TO BE RESHAPED AS THE PAVEMENT SUBGRADE
40301	ASPHALT CONCRETE, CDOT DESIGN MIX, 3/4" NOMINAL MAXIMUM AGGREGATE SIZE	TONS	193	PLACED OVER PREPARED AGGREGATE BASE COURSE
61904	BOLLARD POSTS AND OBJECT MARKERS	EA	6	INCLUDES ALL REQUIRED CONCRETE
63400	PAVEMENT MARKINGS, PER PAVEMENT MARKING PLAN	LS	ALL	TYPE B PAVEMENT MARKINGS AS SHOWN IN PAVEMENT MARKING PLAN, REFLECTORIZED PAINT
63501	TEMPORARY TRAFFIC CONTROL	LS	ALL	
80201	FURNISH AND INSTALL PRECAST CONCRETE FEE BOOTH PER MANUFACTURER SPECS	LS	ALL	8'X12' PRECAST EASI SET GUARD SHACK BY MOUNTAIN WEST PRECAST & CONSTRUCTION, AGGREGATE PAD AND ASPHALT COLD PATCH PLACEMENT INCLUDED

DEFINITIONS:
EA EACH
LS LUMP SUM
LF LINEAR FEET
CY CUBIC YARD (MEASURED "IN-PLACE")
SF SQUARE FEET
SY SQUARE YARD
C-C CENTER TO CENTER
CMP CORRUGATED METAL PIPE
INV INVERT
STA STATION
EL ELEVATION
TYP TYPICAL
AGG AGGREGATE
PSI POUNDS PER SQUARE INCH
CL CENTERLINE
EOP EDGE OF PAVEMENTS
BLDG BUILDING
NTS NOT TO SCALE
W/ WITH
CR COUNTY ROAD

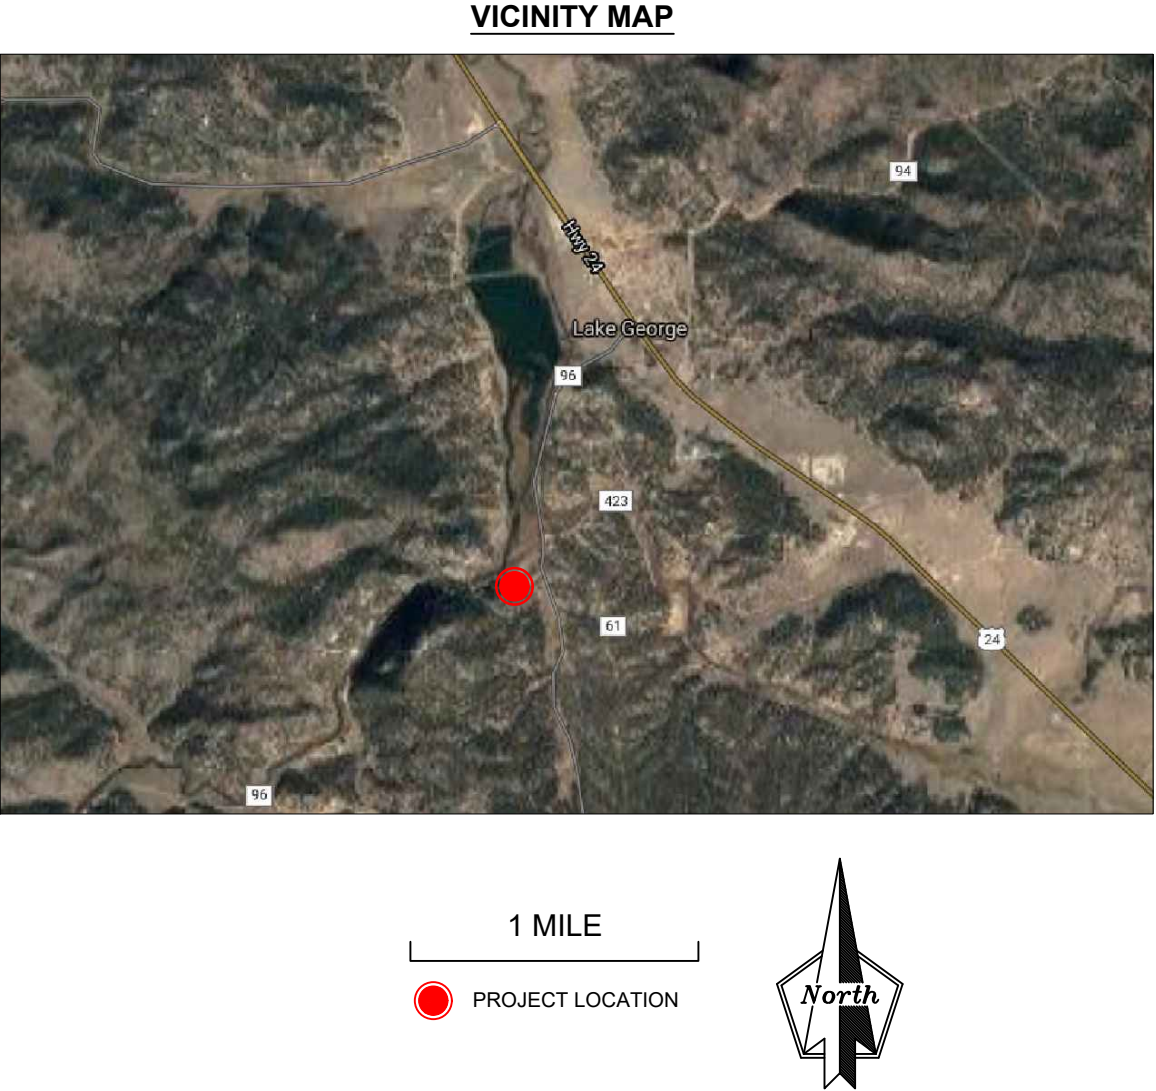

PROJECT DESCRIPTION:

FURNISH THE NECESSARY MATERIALS TO CONSTRUCT A PAVED ROADWAY SURFACE WITH THREE LANES AND A FEE BOOTH PAD AT THE ELEVEN MILE CANYON ENTRANCE. FURNISH AND INSTALL PREFABRICATED CONCRETE FEE BOOTH COMPLETE WITH SLIDING WINDOWS AND DOOR AS SPECIFIED. WORK INCLUDES TEMPORARY TRAFFIC CONTROL, CLEARING AND GRUBBING, EXCAVATION AND EMBANKMENT CONSTRUCTION, PLACEMENT OF AGGREGATE BASE COURSE, CONSTRUCTION STAKING, EROSION AND POLLUTION CONTROL, BOLLARDS, ASPHALT CONCRETE, PAVEMENT MAKINGS, AND INSTALLATION AND DELIVERY OF SPECIFIED FEE BOOTH FROM MOUNTAIN WEST PRECAST & CONSTRUCTION.

USDA

FOREST SERVICE

U.S.

DEPARTMENT OF AGRICULTURE

United States Department of Agriculture
Forest Service

(R02)
ROCKY MOUNTAIN REGION

PROJECT NAME

ELEVEN MILE CANYON
ENTRANCE AND FEE
BOOTH

PIKE-SAN ISABEL NATIONAL
FORESTS & CIMARRON AND
COMANCHE NATIONAL
GRASSLANDS

SOUTH PARK RANGER
DISTRICT

DRAWING TITLE

VICINITY MAP, PROJECT
DESCRIPTION & ESTIMATE
OF QUANTITIES

DATE

01/31/2025

ARCHIVE NO.

11_Mile_Entrance.dwg

DESIGNER

C.LEW

DWG SHEET NO.

G-02

DRAWN

C.LEW

CHECKED

P.KRI

PROJECT NO.

SHEET 02 OF 12

4/10/25 10:58 CLEWENKAMP C:\USERS\CLEWENKAMP\DOCUMENTS\PROJECTS\11 MILE ENTRANCE STATION\FY25 DESIGN\WGS11_MILE_ENTRANCE_PAVING\GSP.DWG;

GENERAL NOTES:

1.


THE COMPLETENESS OR ACCURACY OF THE LOCATIONS OF FEATURES SHOWN CANNOT BE GUARANTEED. THE CONTRACTOR IS RESPONSIBLE FOR ESTABLISHING THE LOCATION OF ALL EXISTING UTILITIES. CALL 8-1-1 TO HAVE UTILITIES MARKED BEFORE THE START OF CONSTRUCTION. IF CONFLICTS ARE FOUND, NOTIFY THE CONTRACTING OFFICER.
2.

SURVEY COORDINATES ARE BASED ON GPS SURVEY, CONVERTED TO U.S. SURVEY FEET.
3.

ALL OTHER EXISTING FEATURES ON OR ADJACENT TO THE SITE SHALL REMAIN IN PLACE, UNLESS TEMPORARY REMOVAL FACILITATES COMPLETION OF THE PROJECT. ANY EXISTING FEATURE TEMPORARILY REMOVED SHALL BE RE-INSTALLED IN EXISTING LOCATION, OR REPLACED IN-KIND, AND AT NO EXPENSE TO THE GOVERNMENT.
4.

EXISTING SURVEY INFORMATION BASED ON TOPOGRAPHIC SITE SURVEY PROVIDED BY ROBERT GUPTILL ON BEHALF OF JACOBS ENGINEERING GROUP INC., DATED SEPTEMBER 2024.
5.


BASIS OF BEARINGS: BEARINGS ARE BASED ON A GRID BEARING OF N35°35'24"W FROM NGS MONUMENT N173 (A 3.5" BRASS BENCH MARK DISK IN CONCRETE STAMPED "N173 1934") TO R176 (A 3.5" BRASS BENCH MARK DISK IN CONCRETE STAMPED "R176 1934")

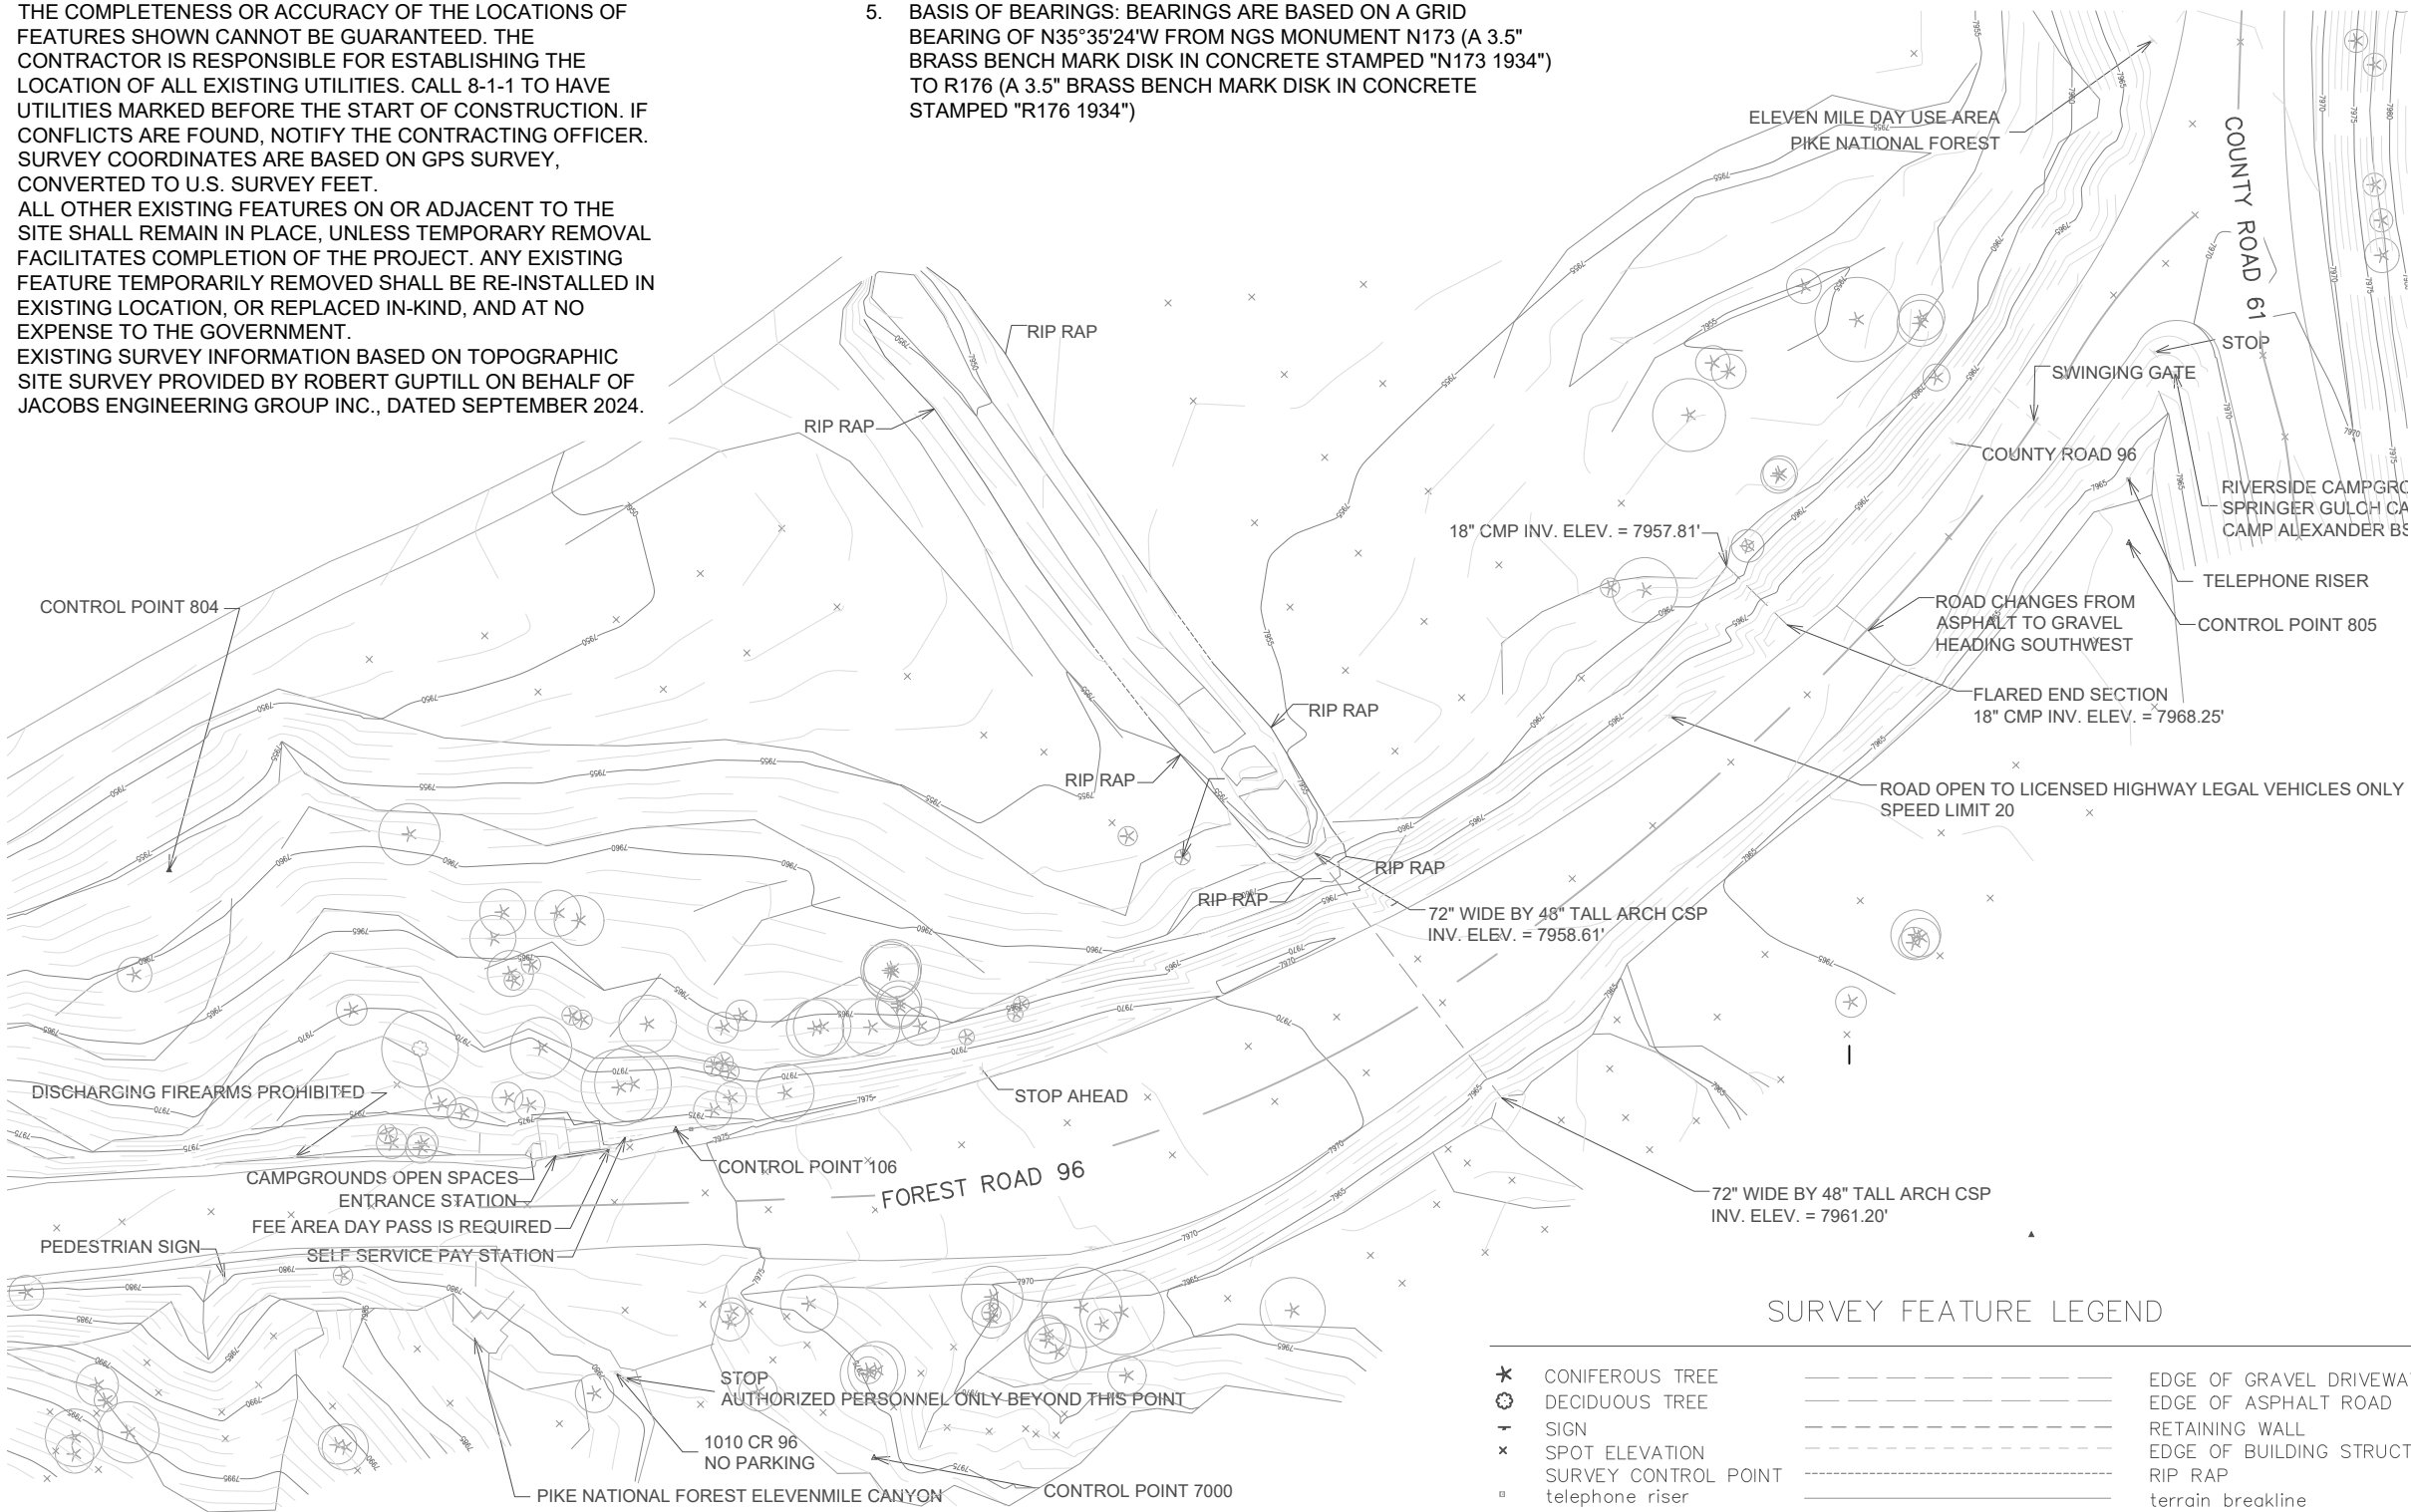

POINT TABLE				
POINT #	NORTHING	EASTING	ELEVATION	DESCRIPTION
7000	1413150.03	3038661.96	7977.67	STAKE
106	1413235.76	3038610.13	7976.89	STAKE
801	1414477.29	3038937.84	7947.72	STAKE
802	1414058.93	3039432.19	7954.59	STAKE
803	1413770.65	3038967.63	7955.29	STAKE
804	1413303.59	3038477.75	7956.87	STAKE
805	1413389.07	3038989.80	7962.34	STAKE

EXISTING SITE MAP

SCALE: 1" = 50'-0"

 

SURVEY FEATURE LEGEND

★	CONIFEROUS TREE	---	EDGE OF GRAVEL DRIVEWAY
●	DECIDUOUS TREE	---	EDGE OF ASPHALT ROAD
+	SIGN	---	RETAINING WALL
x	SPOT ELEVATION	---	EDGE OF BUILDING STRUCTURE
•	SURVEY CONTROL POINT	---	RIP RAP
□	telephone riser	---	terrain breakline
		---	MAJOR CONTOUR
		---	MINOR CONTOUR
		---	CORRUGATED METAL PIPE
		---	TREE DRIP LINE
		---	GATE
		---	barb wire fence



United States Department of Agriculture
Forest Service

(R02)
ROCKY MOUNTAIN REGION

PROJECT NAME

ELEVEN MILE CANYON
ENTRANCE AND FEE
BOOTH

PIKE-SAN ISABEL NATIONAL
FORESTS & CIMARRON AND
COMANCHE NATIONAL
GRASSLANDS

SOUTH PARK RANGER
DISTRICT

DRAWING TITLE

EXISTING SITE MAP
AND SURVEY CONTROL

DATE

01/31/2025

ARCHIVE NO.

11_Mile_Entrance.dwg

DESIGNER

C.LEW

DRAWN

C.LEW

CHECKED

P.KRI

PROJECT NO.

DWG SHEET NO.


S-01

SHEET 03 OF 12


4/10/25 09:35 CLEVENKAMP C:\USERS\CLEVENKAMP\DOCUMENTS\PROJECTS\11 MILE ENTRANCE STATION\F25 DESIG\DWG\S11_MILE_ENTRANCE_PAVINGCSP.DWG;

GENERAL NOTES:

1. SEE "R" SHEETS FOR ROAD DESIGN AND PAVEMENT MARKING PLAN.
2. PROVIDE TRAFFIC CONTROL DEVICES, BARRIERS AND PERSONNEL TO CLOSE FOREST ROAD 96 AT THE INTERSECTION WITH COUNTY ROAD 61 AS SPECIFIED IN THE SOW.
3. CONTRACTOR SHALL ONLY STAGE EQUIPMENT WITHIN CLEARING LIMITS UNLESS OTHERWISE APPROVED BY THE FOREST SERVICE.
4. TRACKED EQUIPMENT SHALL NOT OPERATE ON EXISTING PAVEMENT.
5. UNLESS OTHERWISE NOTED, ALL EXISTING SIGNS TO REMAIN IN PLACE

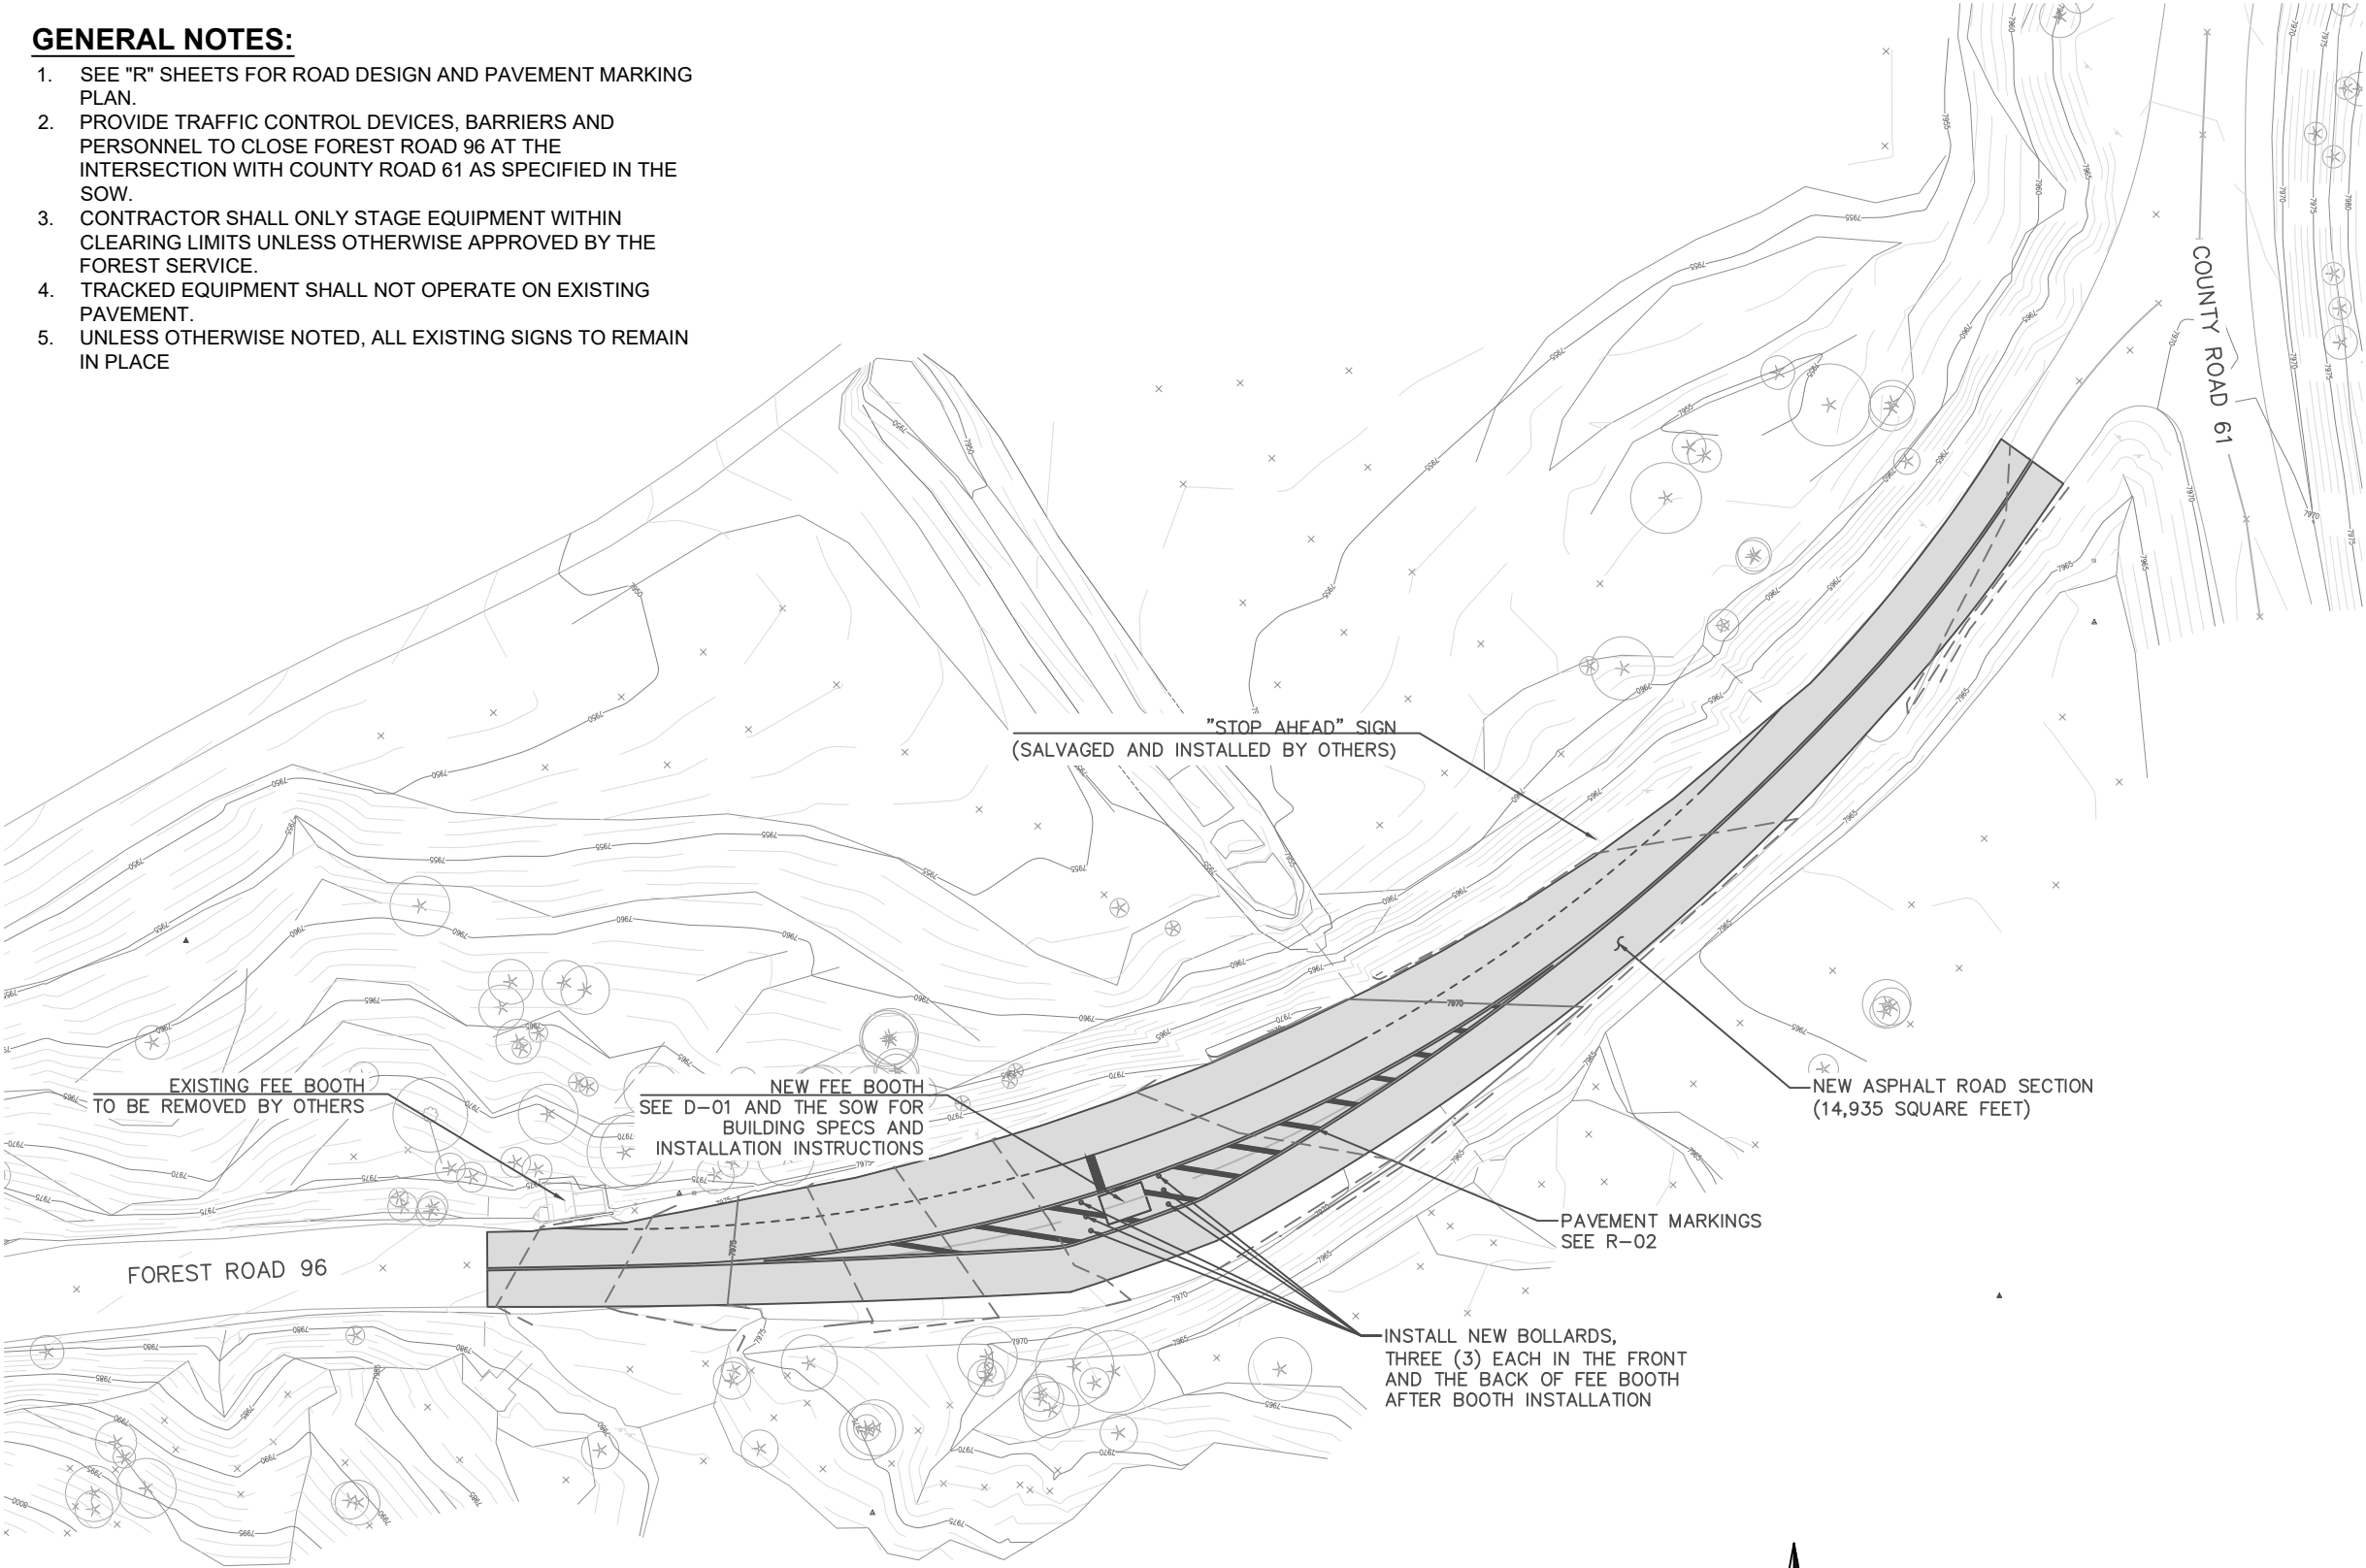

PROJECT SITE PLAN
SCALE: 1" = 50'-0"

 

United States Department of Agriculture
Forest Service

(R02)
ROCKY MOUNTAIN REGION

PROJECT NAME

**ELEVEN MILE CANYON
ENTRANCE AND FEE
BOOTH**

**PIKE-SAN ISABEL NATIONAL
FORESTS & CIMARRON AND
COMANCHE NATIONAL
GRASSLANDS**

**SOUTH PARK RANGER
DISTRICT**

DRAWING TITLE

PROJECT SITE PLAN

DATE

01/31/2025

ARCHIVE NO.

11_Mile_Entrance.dwg

DESIGNER

C.LEW

DRAWN

C.LEW

CHECKED


P.KRI

PROJECT NO.

DWG SHEET NO.

S-02

SHEET **04** OF 12

 

(R02)
ROCKY MOUNTAIN REGION

PROJECT NAME

ELEVEN MILE CANYON ENTRANCE AND FEE BOOTH

**PIKE-SAN ISABEL NATIONAL
FORESTS & CIMARRON AND
COMANCHE NATIONAL
GRASSLANDS**

**SOUTH PARK RANGER
DISTRICT**

DRAWING TITLE

ROADWAY PLAN AND PROFILE

DATE _____

03/05/2025

ARCHIVE NO.

11_Mile_Entrance.dwg

DESIGNER

C.LEW

DRAWN

C.LEW

CHECKED

P.KRI

PROJECT NO.


DWG SHEET NO.

R-01

SHEET 05 OF 12

FOREST ROAD 96 VERTICAL ALIGNMENT

VERTICAL SCALE: 1" = 5'-0"
HORIZONTAL SCALE: 1" = 50'-0"

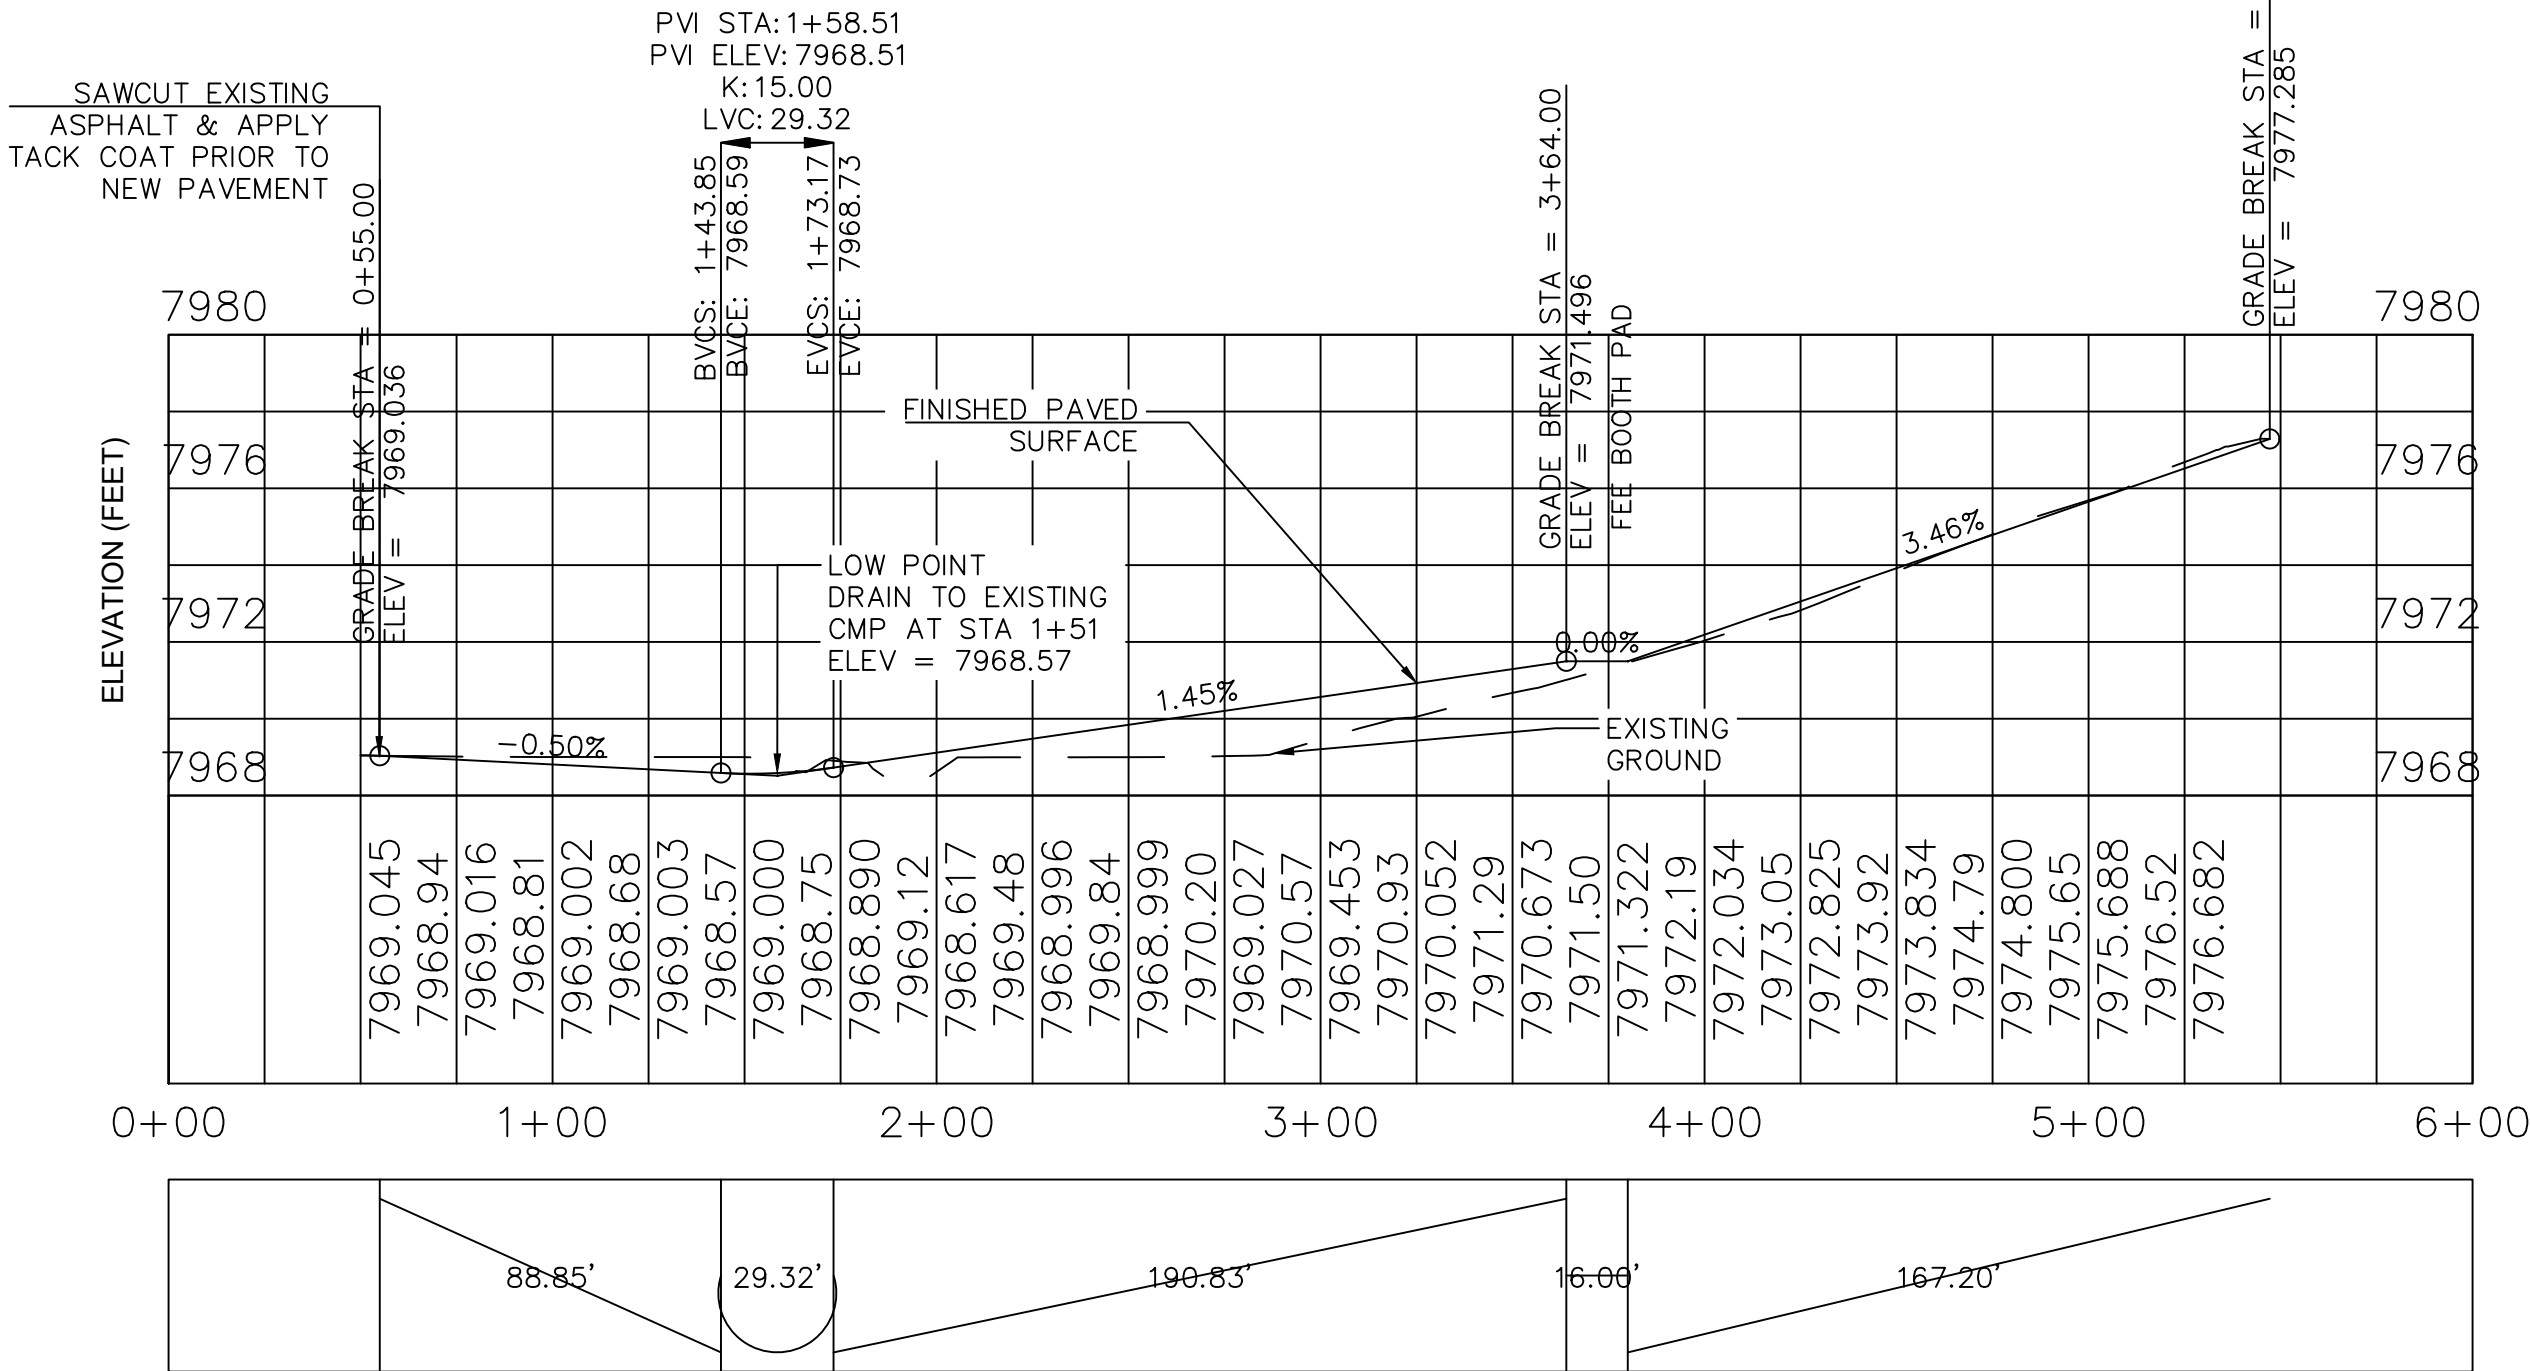

FOREST ROAD 96 VERTICAL GEOMETRY



United States Department of Agriculture
Forest Service

(R02)
ROCKY MOUNTAIN REGION

PROJECT NAME

ELEVEN MILE CANYON
ENTRANCE AND FEE
BOOTH

PIKE-SAN ISABEL NATIONAL
FORESTS & CIMARRON AND
COMANCHE NATIONAL
GRASSLANDS

SOUTH PARK RANGER
DISTRICT

DRAWING TITLE

ROADWAY PLAN AND
PROFILE

DATE

03/05/2025

ARCHIVE NO.

11_Mile_Entrance.dwg

DESIGNER

C.LEW

DRAWN

C.LEW

CHECKED

P.KRI

PROJECT NO.


DWG SHEET NO.

R-02

SHEET 06 OF 12


GENERAL NOTES:

1. ALL PAVEMENT MARKINGS DIMENSIONED AS SHOWN
2. ALL PAVEMENT MARKINGS TO BE PERMANENT TYPE B MARKINGS AS DESCRIBED IN THE FP-14, SECTION 634.01. WATERBORNE TRAFFIC PAINT WITH TYPE 1 GLASS BEADS, REFLECTORIZED.

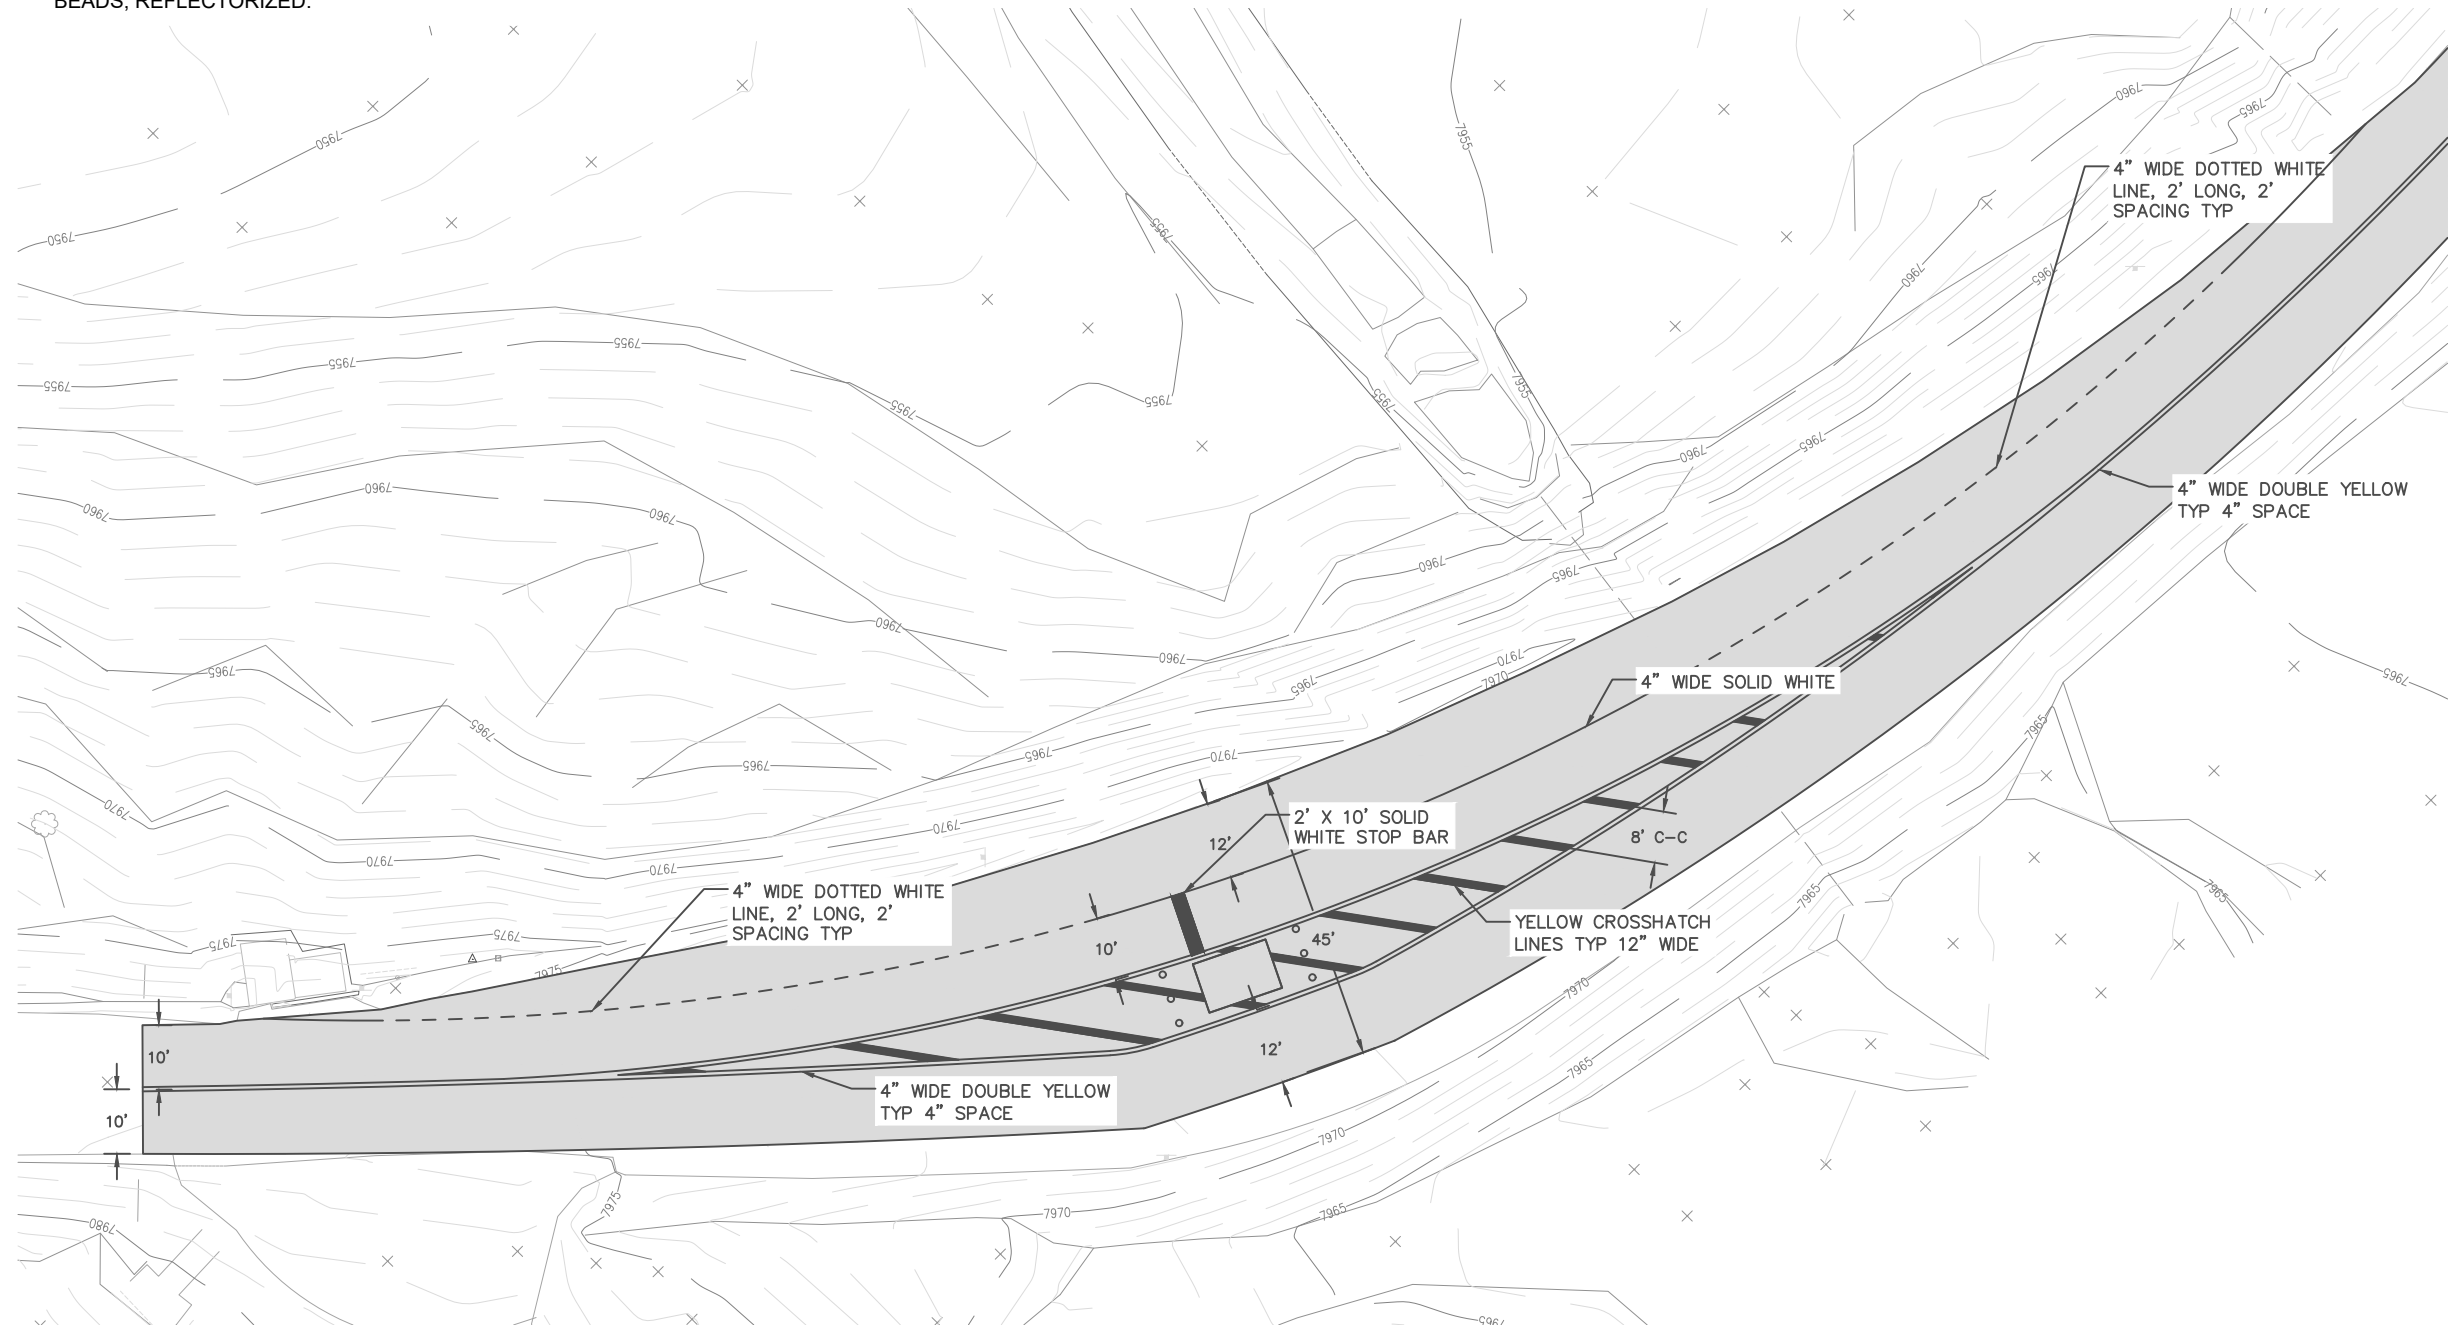

PAVEMENT MARKING PLAN

SCALE: 1" = 30'-0"

 

United States Department of Agriculture
Forest Service

(R02)
ROCKY MOUNTAIN REGION

PROJECT NAME

**ELEVEN MILE CANYON
ENTRANCE AND FEE
BOOTH**

**PIKE-SAN ISABEL NATIONAL
FORESTS & CIMARRON AND
COMANCHE NATIONAL
GRASSLANDS**

**SOUTH PARK RANGER
DISTRICT**

DRAWING TITLE

**PAVEMENT MARKING
PLAN**

DATE

03/03/2025

ARCHIVE NO.

11_Mile_Entrance.dwg

DESIGNER

C.LEW

DRAWN

C.LEW

CHECKED

P.KRI


PROJECT NO.

DWG SHEET NO.

R-03

SHEET **07** OF **12**

4/10/25 09:35 CLEVENKAMP C:\USERS\CLEVENKAMP\DOCUMENTS\PROJECTS\11 MILE ENTRANCE STATION\FY25 DESIGN\DWGS\11_MILE_ENTRANCE_PAVINGCSP.DWG;

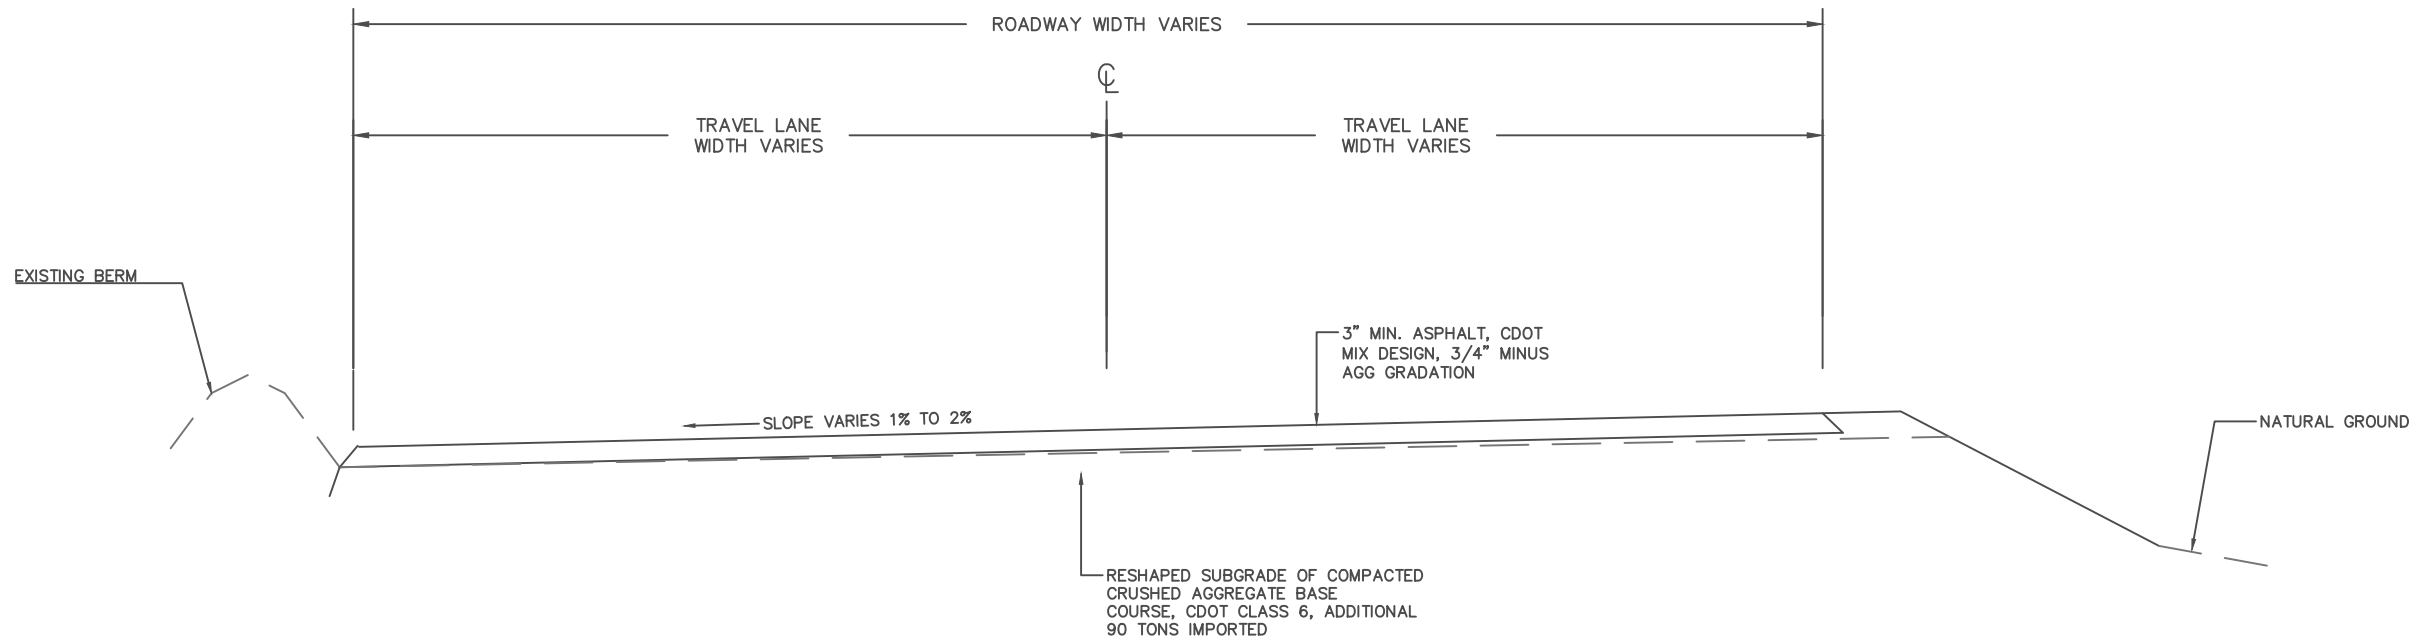

ROADWAY CROSS SECTION
NOT TO SCALE
REFER TO LAYOUT AND CONSTRUCTION STAKEOUT PLANS FOR ROADWAY WIDTH



United States Department of Agriculture
Forest Service

(R02)
ROCKY MOUNTAIN REGION

PROJECT NAME

**ELEVEN MILE CANYON
ENTRANCE AND FEE
BOOTH**

**PIKE-SAN ISABEL NATIONAL
FORESTS & CIMARRON AND
COMANCHE NATIONAL
GRASSLANDS**

**SOUTH PARK RANGER
DISTRICT**

DRAWING TITLE

**ROADWAY CROSS
SECTION**

DATE

03/03/2025

ARCHIVE NO.

11_Mile_Entrance.dwg

DESIGNER

C.LEW

DRAWN

C.LEW

CHECKED

P.KRI


PROJECT NO.

DWG SHEET NO.

R-04

SHEET **08** OF **12**

4/10/25 09:35 CLEVENKAMP C:\USERS\CLEVENKAMP\DOCUMENTS\PROJECTS\11 MILE ENTRANCE STATION\FY25 DESIGN\DWGS\11_MILE_ENTRANCE_PAVINGCSP.DWG;

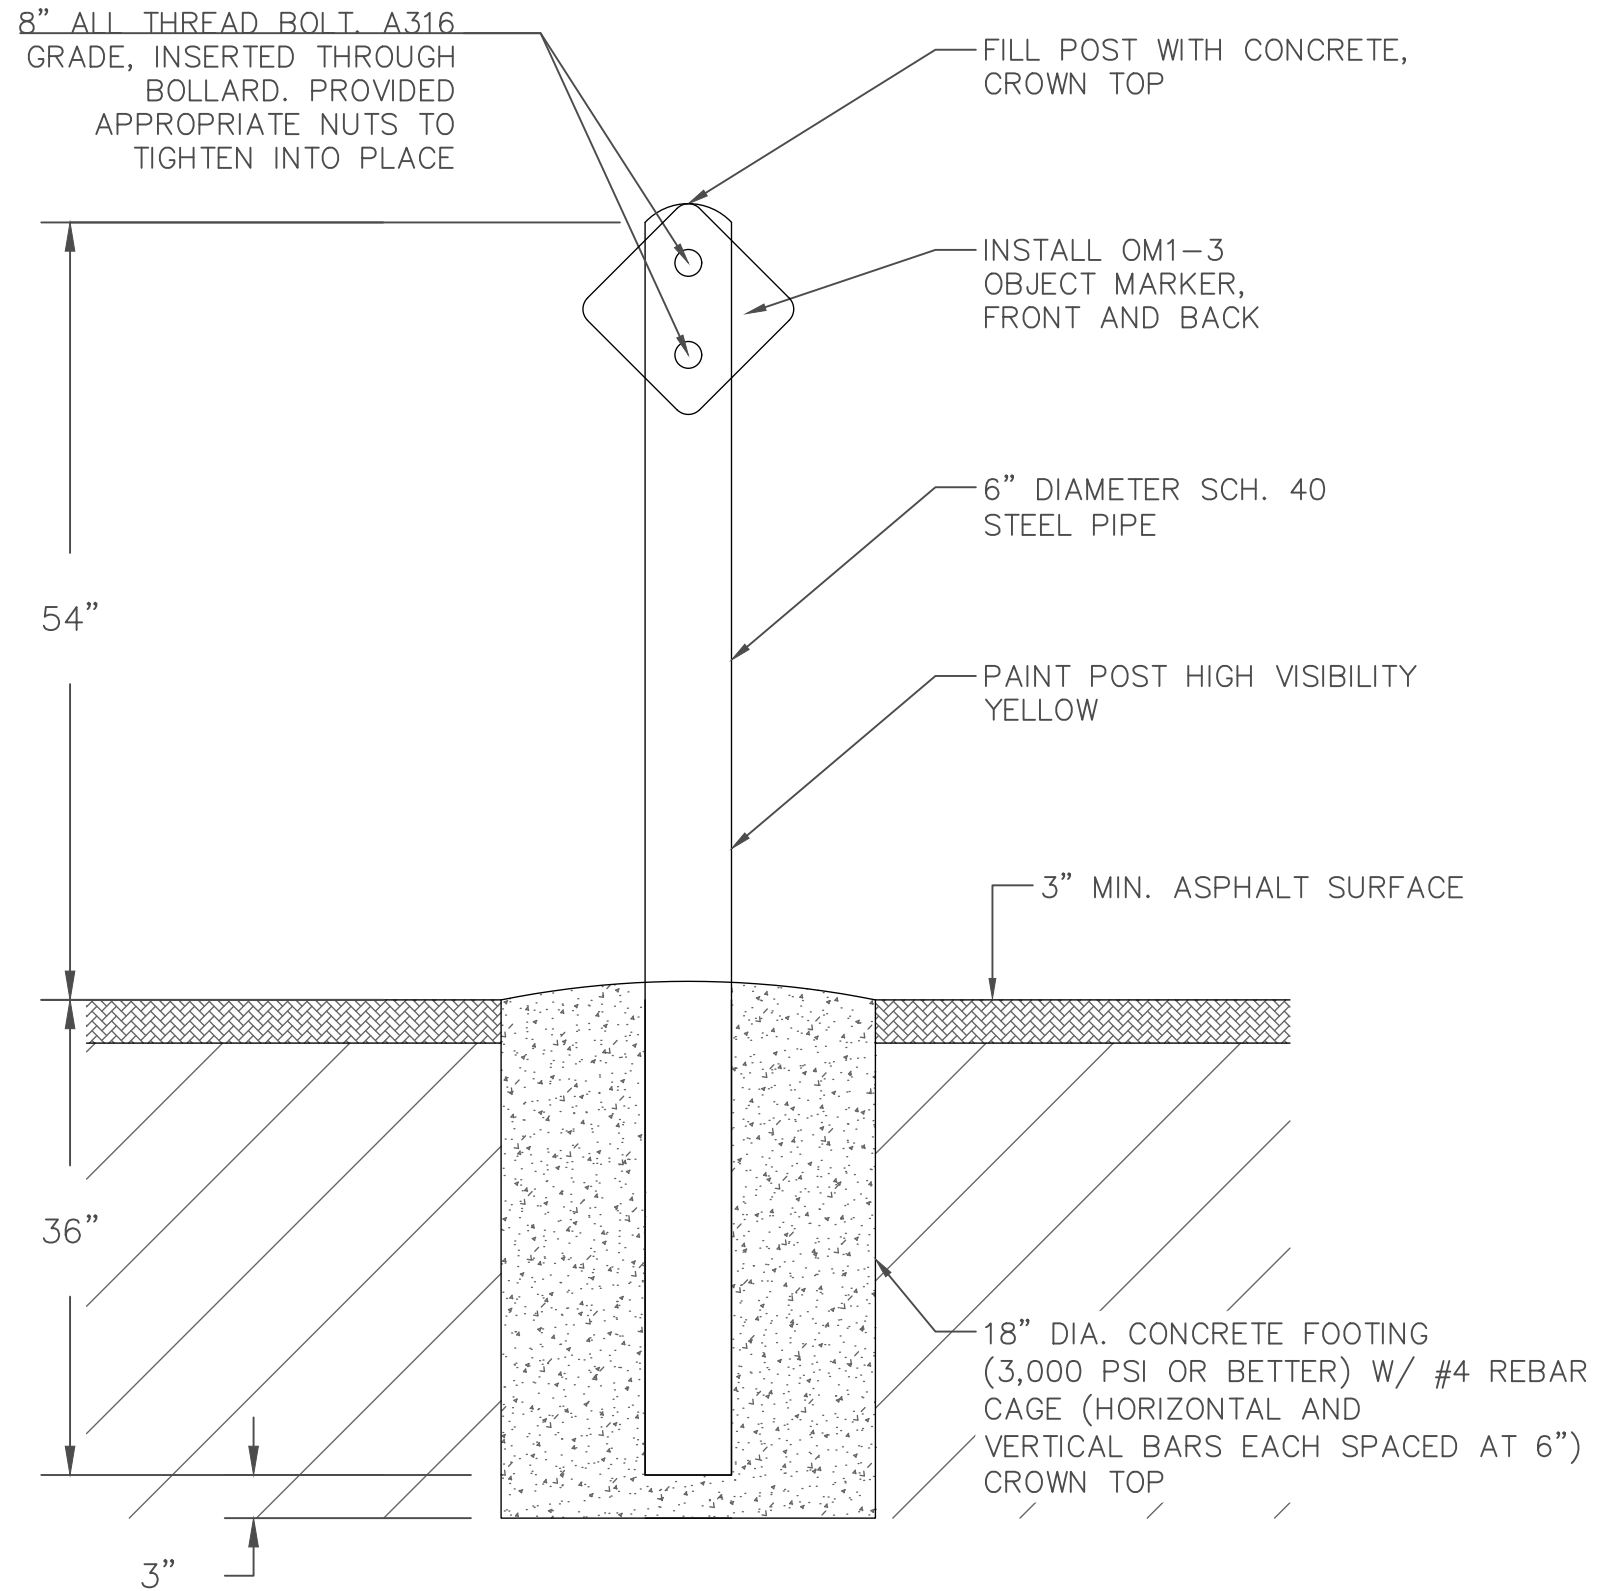

BOLLARD POST DETAIL

SCALE: NTS



United States Department of Agriculture
Forest Service

(R02)
ROCKY MOUNTAIN REGION

PROJECT NAME

**ELEVEN MILE CANYON
ENTRANCE AND FEE
BOOTH**

**PIKE-SAN ISABEL NATIONAL
FORESTS & CIMARRON AND
COMANCHE NATIONAL
GRASSLANDS**

**SOUTH PARK RANGER
DISTRICT**

DRAWING TITLE

BOLLARD POST DETAIL

DATE

01/31/2025

ARCHIVE NO.

11_Mile_Entrance.dwg

DESIGNER

C.LEW

DRAWN

C.LEW

CHECKED

P.KRI


PROJECT NO.

DWG SHEET NO.


D-01

SHEET **09** OF **12**


4/10/25 09:35 CLEVENKAMP C:\USERS\CLEVENKAMP\DOCUMENTS\PROJECTS\11 MILE ENTRANCE STATION\FY25 DESIGN\DWGS\11_MILE_ENTRANCE_PAVINGCSP.DWG;

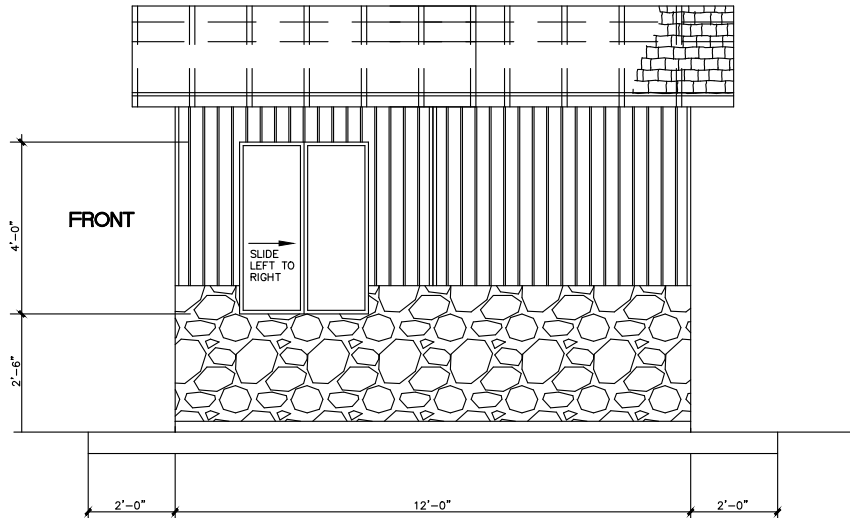


SIDE ELEVATION

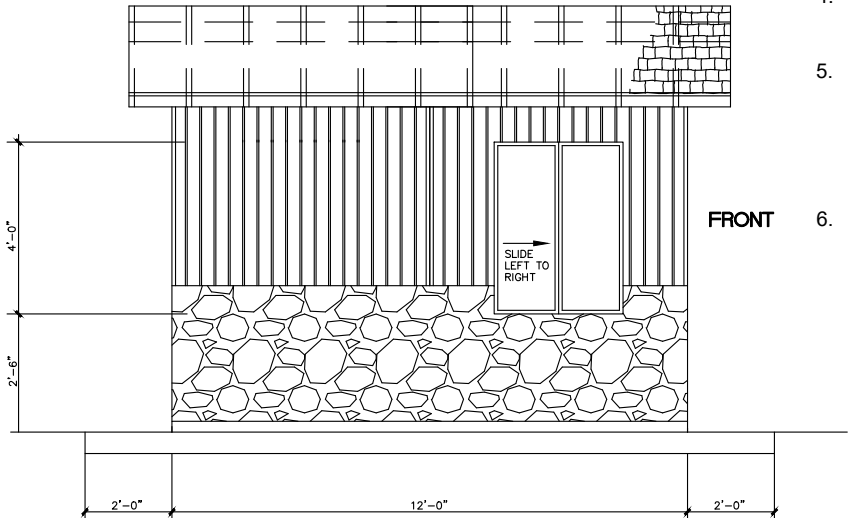


SIDE ELEVATION

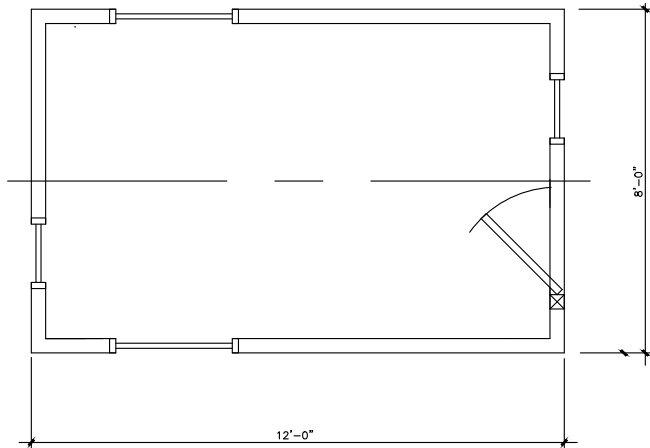

PLAN VIEW

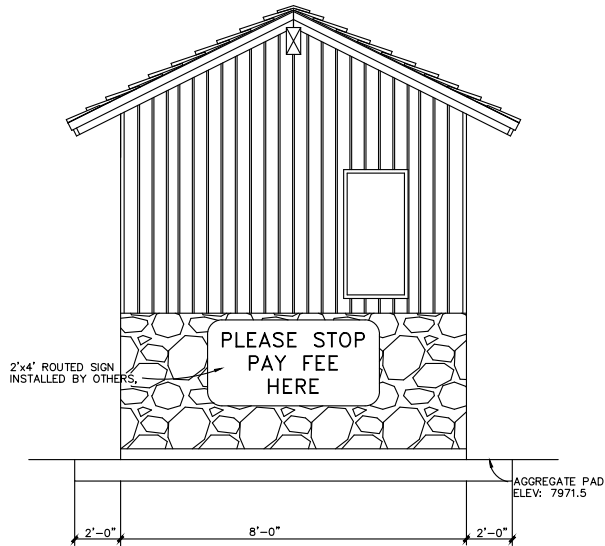

FRONT ELEVATION

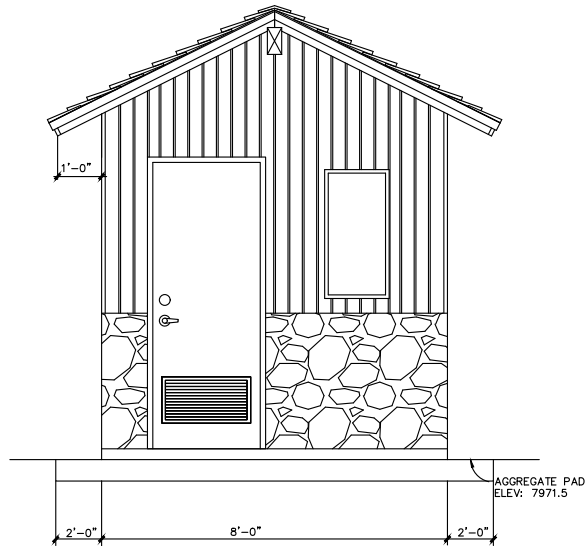

BACK ELEVATION

GENERAL NOTES:

1. ELEVATIONS SHOW BASIC LAYOUT AND SIDING OF DESIRED FEE BOOTH.
2. BUILDING SHALL INCLUDE 2 SLIDING WINDOWS, 2 NON SLIDING WINDOWS, 1 SINGLE DOOR WITH LATCH AND DEADBOLT, 1 10"X10" ALUMINUM WALL LOUVER AND 1 OUTSIDE SOLAR LIGHT, SIMULATED CEDAR SHAKE ROOF, SIMULATED BARNBOARD WALLS WITH STONE WAINSCOT.
3. BUILDING SUBMITTAL AND SHOP DRAWINGS FROM MOUNTAIN WEST PRECAST & CONSTRUCTION SHALL BE APPROVED BY THE FOREST SERVICE PRIOR TO PURCHASE.
4. FEE BOOTH SHALL BE FURNISHED AS A CUSTOM EASI SET PRECAST GUARD SHACK THROUGH MOUNTAIN WEST PRECAST & CONSTRUCTION OR APPROVED EQUAL.
5. ITEM 80201 INCLUDES PREPARATION OF FOUNDATION AGGREGATE SLAB PER MANUFACTURER'S RECOMMENDATION, PURCHASE, DELIVERY, PLACEMENT OF PRECAST EASI SET BUILDING, AND APPLICATION OF ASPHALT COLD PATCH AROUND THE BUILDING TO MEET FRESH PAVEMENT.
6. BUILDING SHALL BE PLACED ON A FINISHED GRADE ELEVATION OF 7971.5 FEET (BOTTOM OF BUILDING, TOP OF AGGREGATE SLAB).



United States Department of Agriculture
Forest Service

(R02)
ROCKY MOUNTAIN REGION

PROJECT NAME

ELEVEN MILE CANYON
ENTRANCE AND FEE
BOOTH

PIKE-SAN ISABEL NATIONAL
FORESTS & CIMARRON AND
COMANCHE NATIONAL
GRASSLANDS

SOUTH PARK RANGER
DISTRICT

DRAWING TITLE

FEE BOOTH
ELEVATIONS

DATE

01/31/2025

ARCHIVE NO.

11_Mile_Entrance.dwg

DESIGNER

C.LEW

DRAWN

C.LEW

CHECKED

P.KRI



PROJECT NO.

DWG SHEET NO.

D-02

SHEET 10 OF 12

4/10/25 10:07 CLEVENKAMP C:\USERS\CLEVENKAMP\DOCUMENTS\PROJECTS\11 MILE ENTRANCE STATION\FY25 DESIGN\WGSI11_MILE_ENTRANCE_PAVING\CS01.DWG;

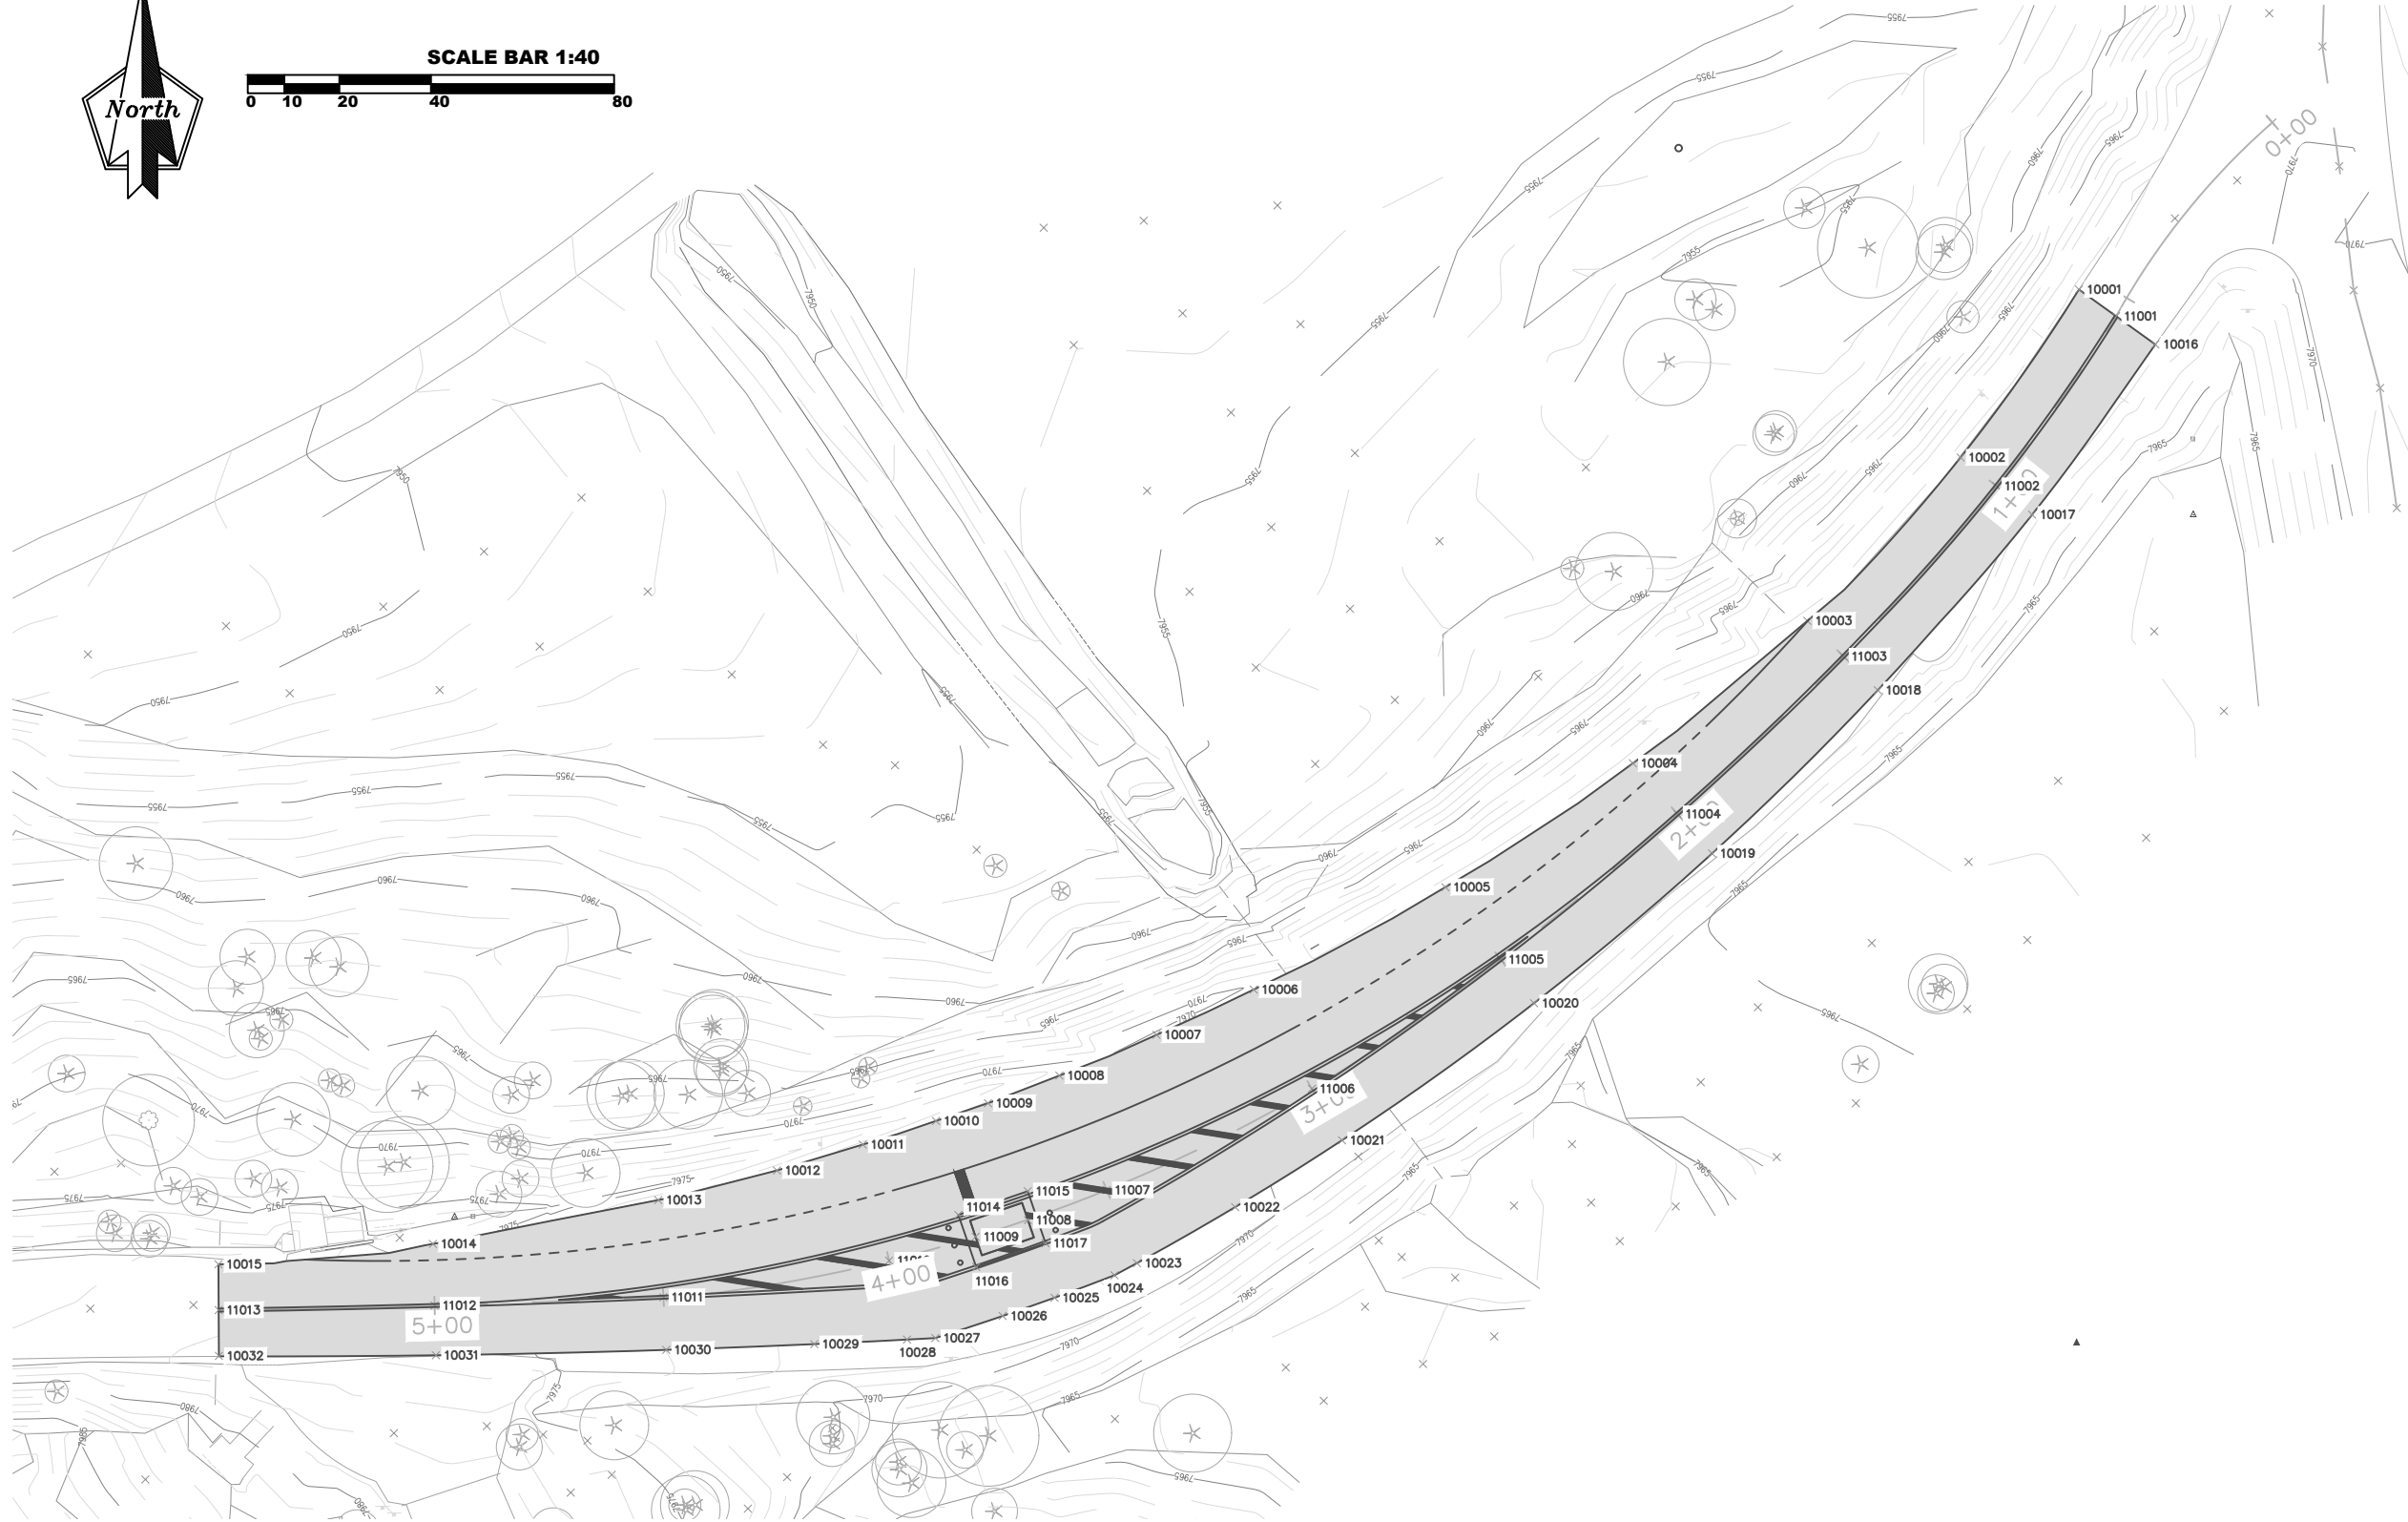 

CONSTRUCTION STAKEOUT PLAN
SCALE: 1" = 40'-0"



United States Department of Agriculture
Forest Service

(R02)
ROCKY MOUNTAIN REGION

PROJECT NAME

**ELEVEN MILE CANYON
ENTRANCE AND FEE
BOOTH**

**PIKE AND SAN ISABEL
NATIONAL FORESTS**

**SOUTH PARK RANGER
DISTRICT**

DRAWING TITLE

**CONSTRUCTION
STAKEOUT PLAN**

DATE

03/05/2025

ARCHIVE NO.

11_Mile_Entrance.dwg

DESIGNER

C.LEW

DRAWN

C.LEW

CHECKED

X.XXX

PROJECT NO.

DWG SHEET NO.

CS-01

SHEET 11 OF 12

4/10/25 10:25 CLEVENKAMP C:\USERS\CLEVENKAMP\DOCUMENTS\PROJECTS\11 MILE ENTRANCE STATION\FY25 DESIGN\DWGS\11_MILE_ENTRANCE_PAVING\GSP.DWG;

POINT TABLE				
POINT #	NORTHING	EASTING	ELEVATION	DESCRIPTION
10001	1413438.28	3038964.84	7968.86	EOP
10002	1413401.61	3038938.98	7968.61	EOP
10003	1413365.95	3038905.52	7968.35	EOP
10004	1413334.85	3038867.41	7968.82	EOP
10005	1413307.80	3038826.48	7969.44	EOP
10006	1413285.45	3038784.62	7970.07	EOP
10007	1413275.56	3038763.39	7970.48	EOP
10008	1413266.67	3038742.19	7970.89	EOP
10009	1413260.64	3038726.58	7971.07	EOP
10010	1413256.76	3038715.23	7971.39	EOP
10011	1413251.6	3038699.25	7971.80	EOP
10012	1413245.94	3038680.52	7972.52	EOP
10013	1413239.49	3038654.60	7973.50	EOP
10014	1413229.92	3038605.39	7975.92	EOP
10015	1413225.47	3038558.56	7977.48	EOP
10016	1413426.30	3038981.50	7969.05	EOP
10017	1413389.13	3038954.61	7969.01	EOP
10018	1413350.80	3038920.91	7968.78	EOP
10019	1413315.16	3038884.72	7969.34	EOP
10020	1413282.47	3038845.83	7970.08	EOP
10021	1413252.54	3038803.91	7970.83	EOP
10022	1413237.95	3038780.57	7971.21	EOP
10023	1413225.71	3038759.12	7971.55	EOP
10024	1413223.06	3038754.22	7971.54	EOP
10025	1413218.16	3038741.13	7971.52	EOP
10026	1413214.18	3038729.81	7971.84	EOP
10027	1413209.36	3038715.12	7972.28	EOP
10028	1413209.03	3038708.91	7972.45	EOP
10029	1413208.04	3038688.66	7973.12	EOP
10030	1413206.78	3038656.34	7974.16	EOP
10031	1413205.60	3038606.04	7975.43	EOP
10032	1413205.47	3038558.65	7977.08	EOP

POINT TABLE				
POINT #	NORTHING	EASTING	ELEVATION	DESCRIPTION
11001	1413432.44	3038972.94	7969.04	CL
11002	1413395.37	3038946.79	7968.81	CL
11003	1413358.18	3038913.41	7968.57	CL
11004	1413323.76	3038877.16	7969.12	CL
11005	1413292.01	3038838.55	7969.84	CL
11006	1413263.79	3038797.32	7970.57	CL
11007	1413241.66	3038752.52	7971.29	CL
11008	1413235.10	3038735.33	7971.50	CL/BLDG
11009	1413231.47	3038723.89	7971.50	CL/BLDG
11010	1413226.27	3038705.00	7972.19	CL
11011	1413218.27	3038655.72	7973.92	CL
11012	1413216.46	3038605.75	7975.65	CL
11013	1413215.47	3038558.60	7977.28	CL
11014	1413236.24	3038720.14	7971.50	BLDG
11015	1413241.42	3038735.28	7971.50	BLDG
11016	1413224.89	3038724.03	7971.50	BLDG
11017	1413230.07	3038739.16	7971.50	BLDG



United States Department of Agriculture
Forest Service

(R02)
ROCKY MOUNTAIN REGION

PROJECT NAME

ELEVEN MILE CANYON
ENTRANCE AND FEE
BOOTH

PIKE AND SAN ISABEL
NATIONAL FORESTS

SOUTH PARK RANGER
DISTRICT

DRAWING TITLE

CONSTRUCTION
STAKEOUT POINTS

DATE

03/05/2025

ARCHIVE NO.

11_Mile_Entrance.dwg

DESIGNER

C.LEW

DRAWN

C.LEW

CHECKED

X.XXX

PROJECT NO.

DWG SHEET NO.

CS-02

SHEET 12 OF 12